


# Site Plan



Secure Area 32 Acres  
 Total Usable Campus 65 Acres  
 Campus with 100 foot buffer 3 sides 80 Acres



# Figure Ground Diagram

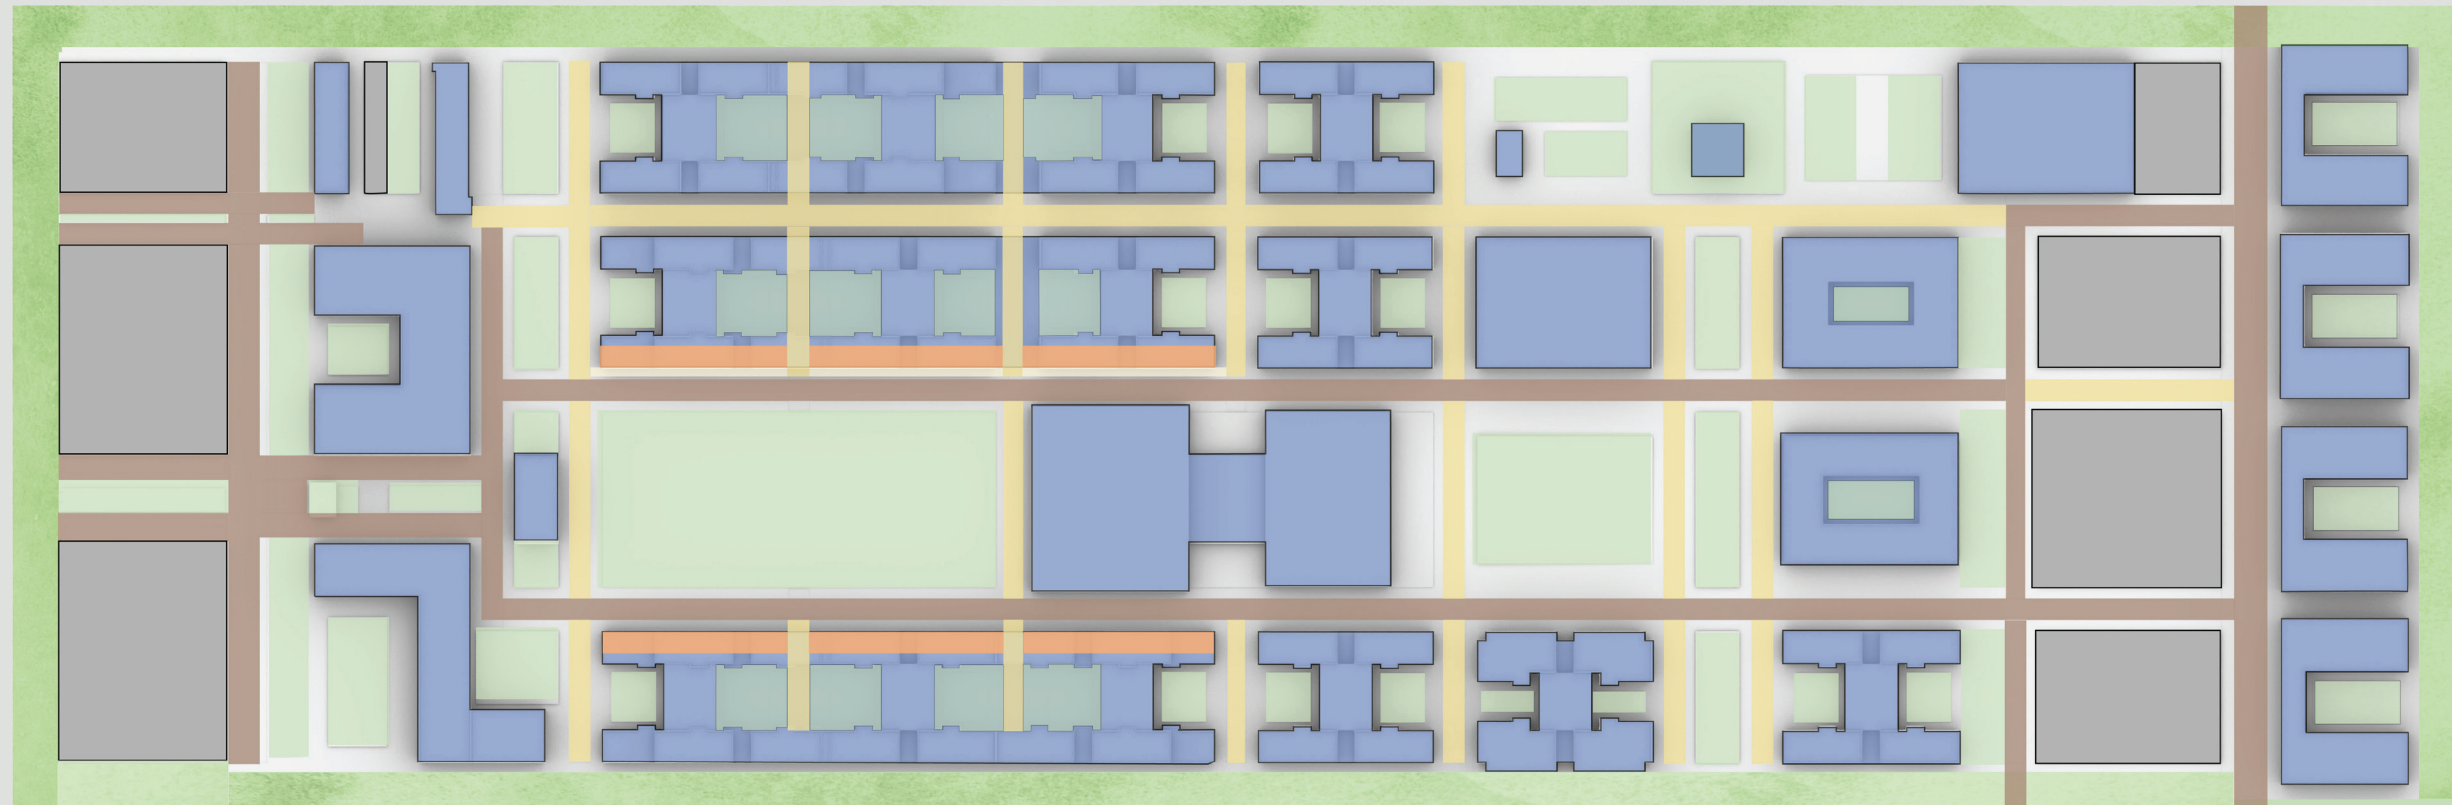


- Buildings
- Green Area
- Parking
- Roads
- Pedestrian
- Services

0 100' 200' 300'


REFUGE FOR  
  
RENEWAL

**WestEast**  
Design Group


# Transportation Diagram

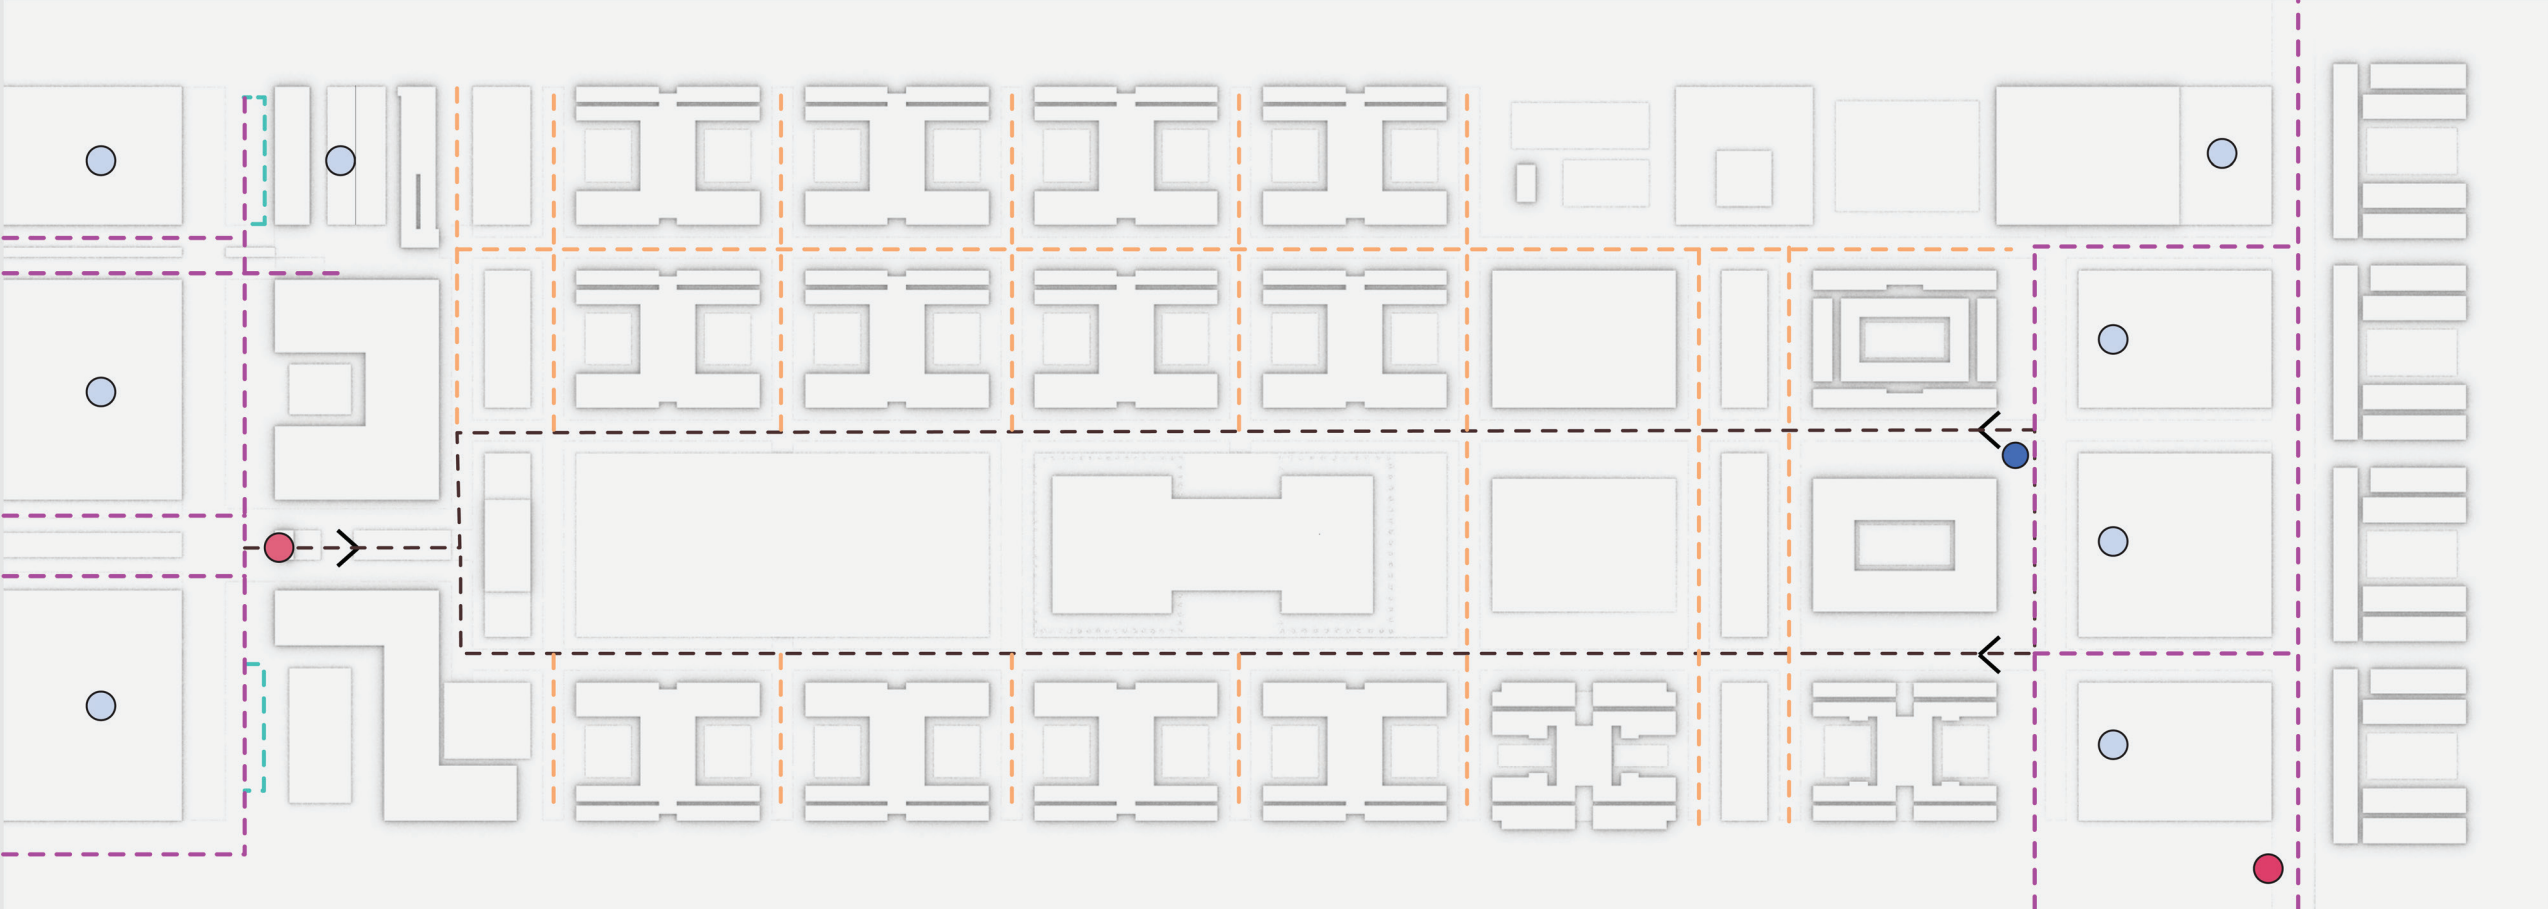

- > Access
- - External Road
- - Main Street
- - Secondary Street
- - Emergency Drop-off
- Public Bus Stop
- School Bus Stop
- Parking

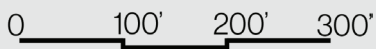

# Security Diagram

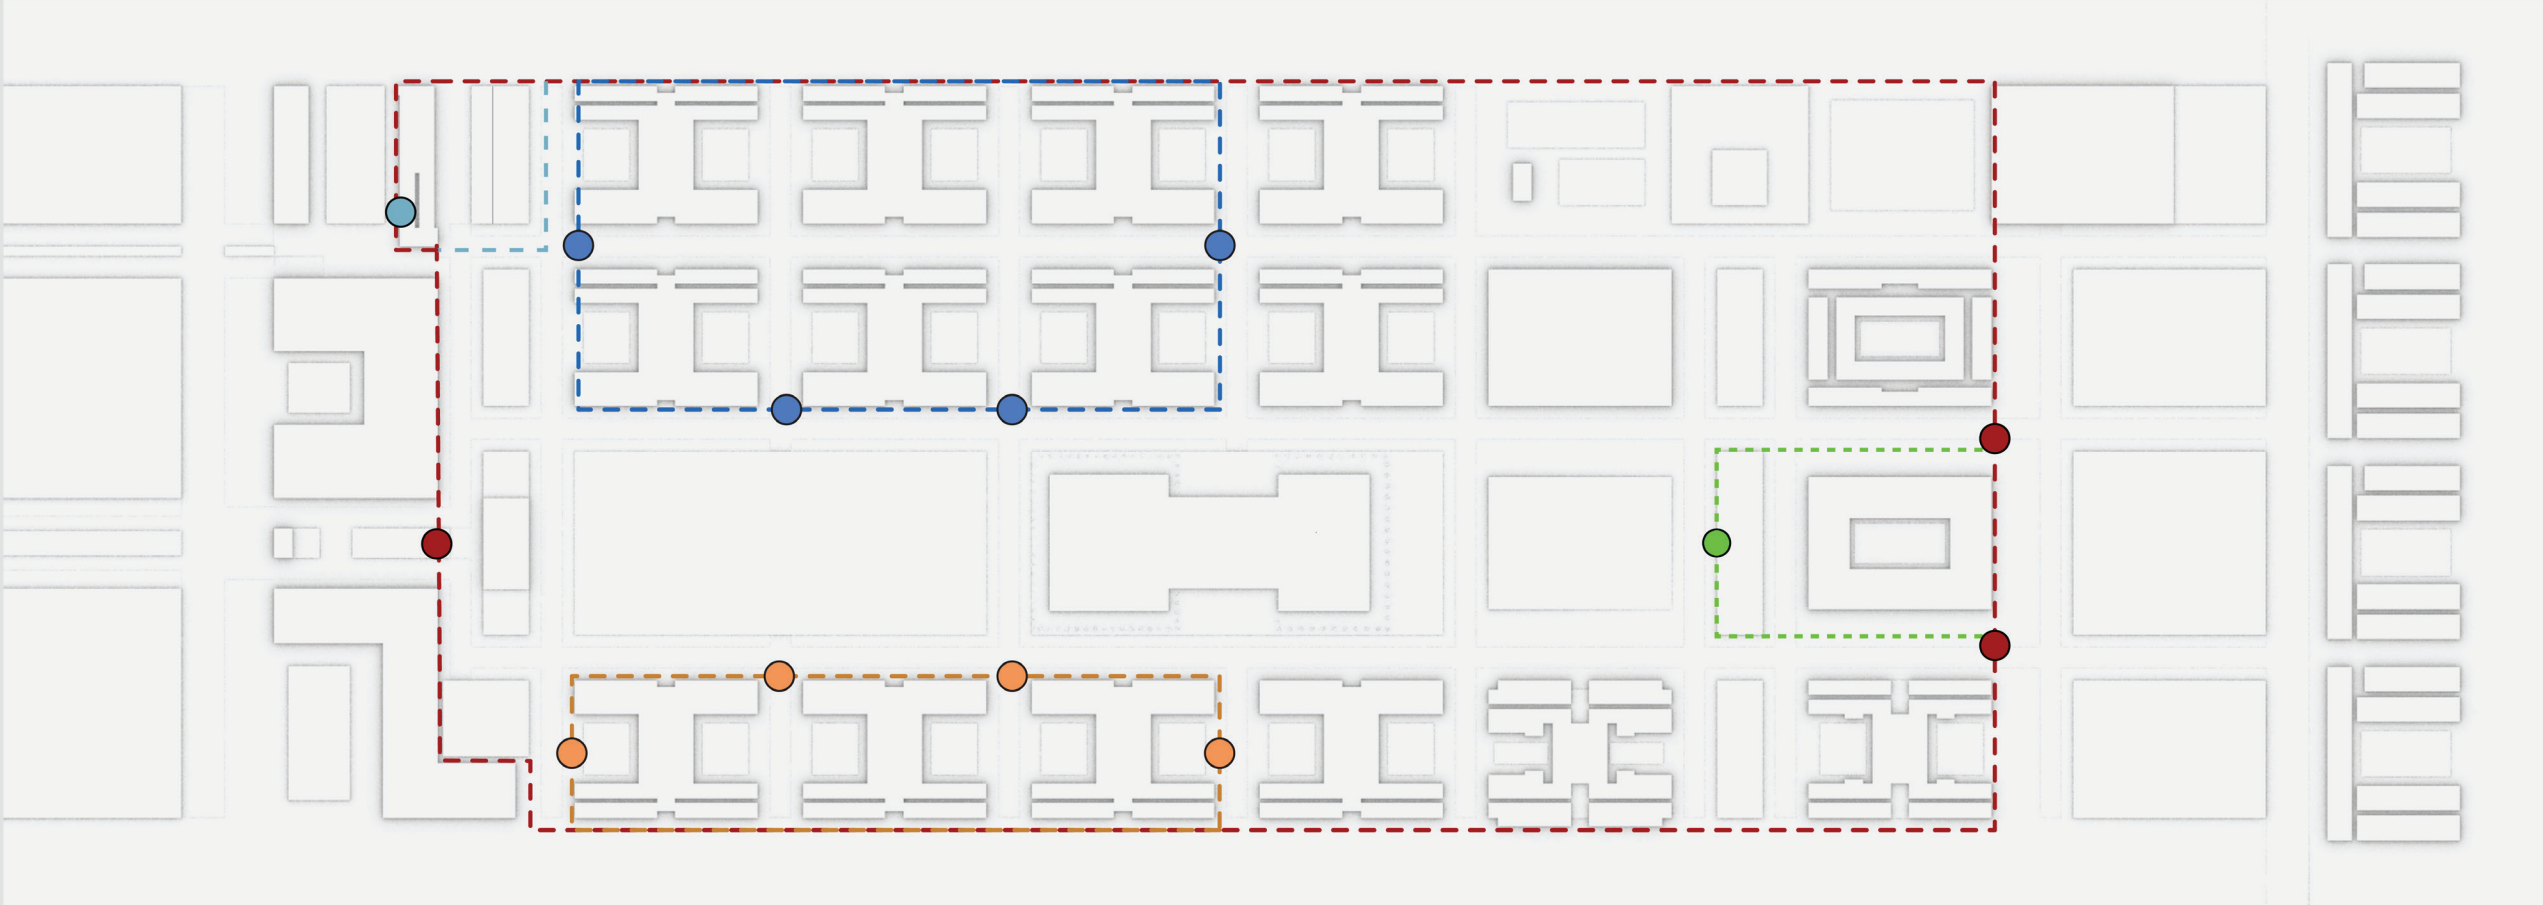


- - - Campus Security Line
- - - Men's Shelter Security Line
- - - Women's Shelter Security Line
- - - RSO Security Line
- - - Child Care Center Security Line
- Main Access Point
- Men's Shelter Access Point
- Women's Shelter Access Point
- RSO Access Point
- Child Care Center's Access Point

0 100' 200' 300'



# Parking Layout Diagram

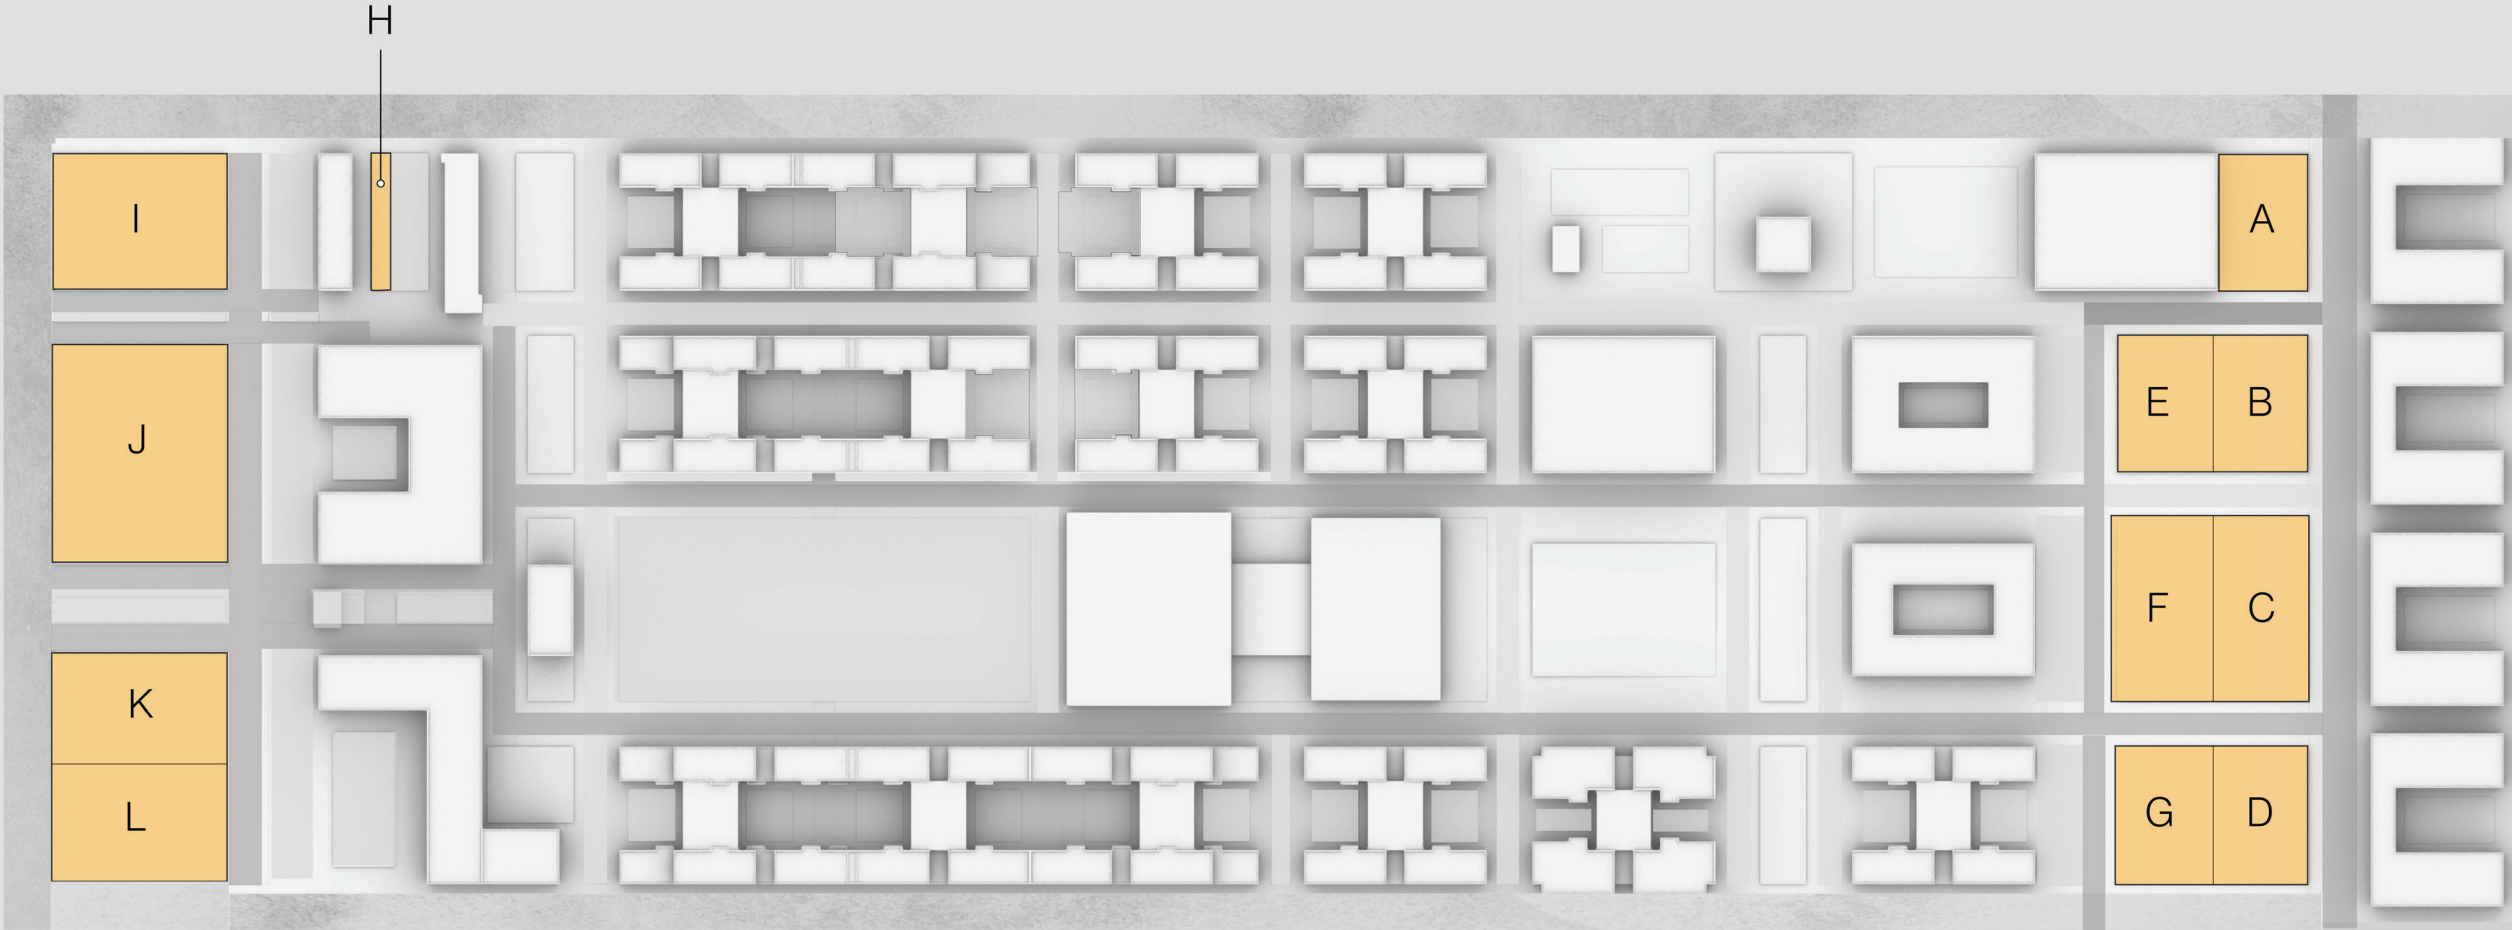


- A 75 spaces-PSH Housing
- B 75 spaces-PSH Housing
- C 91 spaces-Affordable Housing
- D 75 spaces-Affordable Housing
- E 50 spaces-Assisted Living
- F 84 spaces-Child Care Center
- G 50 spaces-Visitors/Maintenance/Additional Asisted Living and Childcare Parking
- H 14 spaces-Law Enforcement/Mental Health Emergency
- I 150 spaces-Residential Parking
- J 250 spaces-70 Visitors Parking / 180 Staff Parking
- K 150 spaces-25 Hospital-Visitors / 125 Staff Parking
- L 100 spaces-Restricted Staff Parking (Doctors, Executives, Directors, Specialist)

0 100' 200' 300'



# Site Layout Diagram

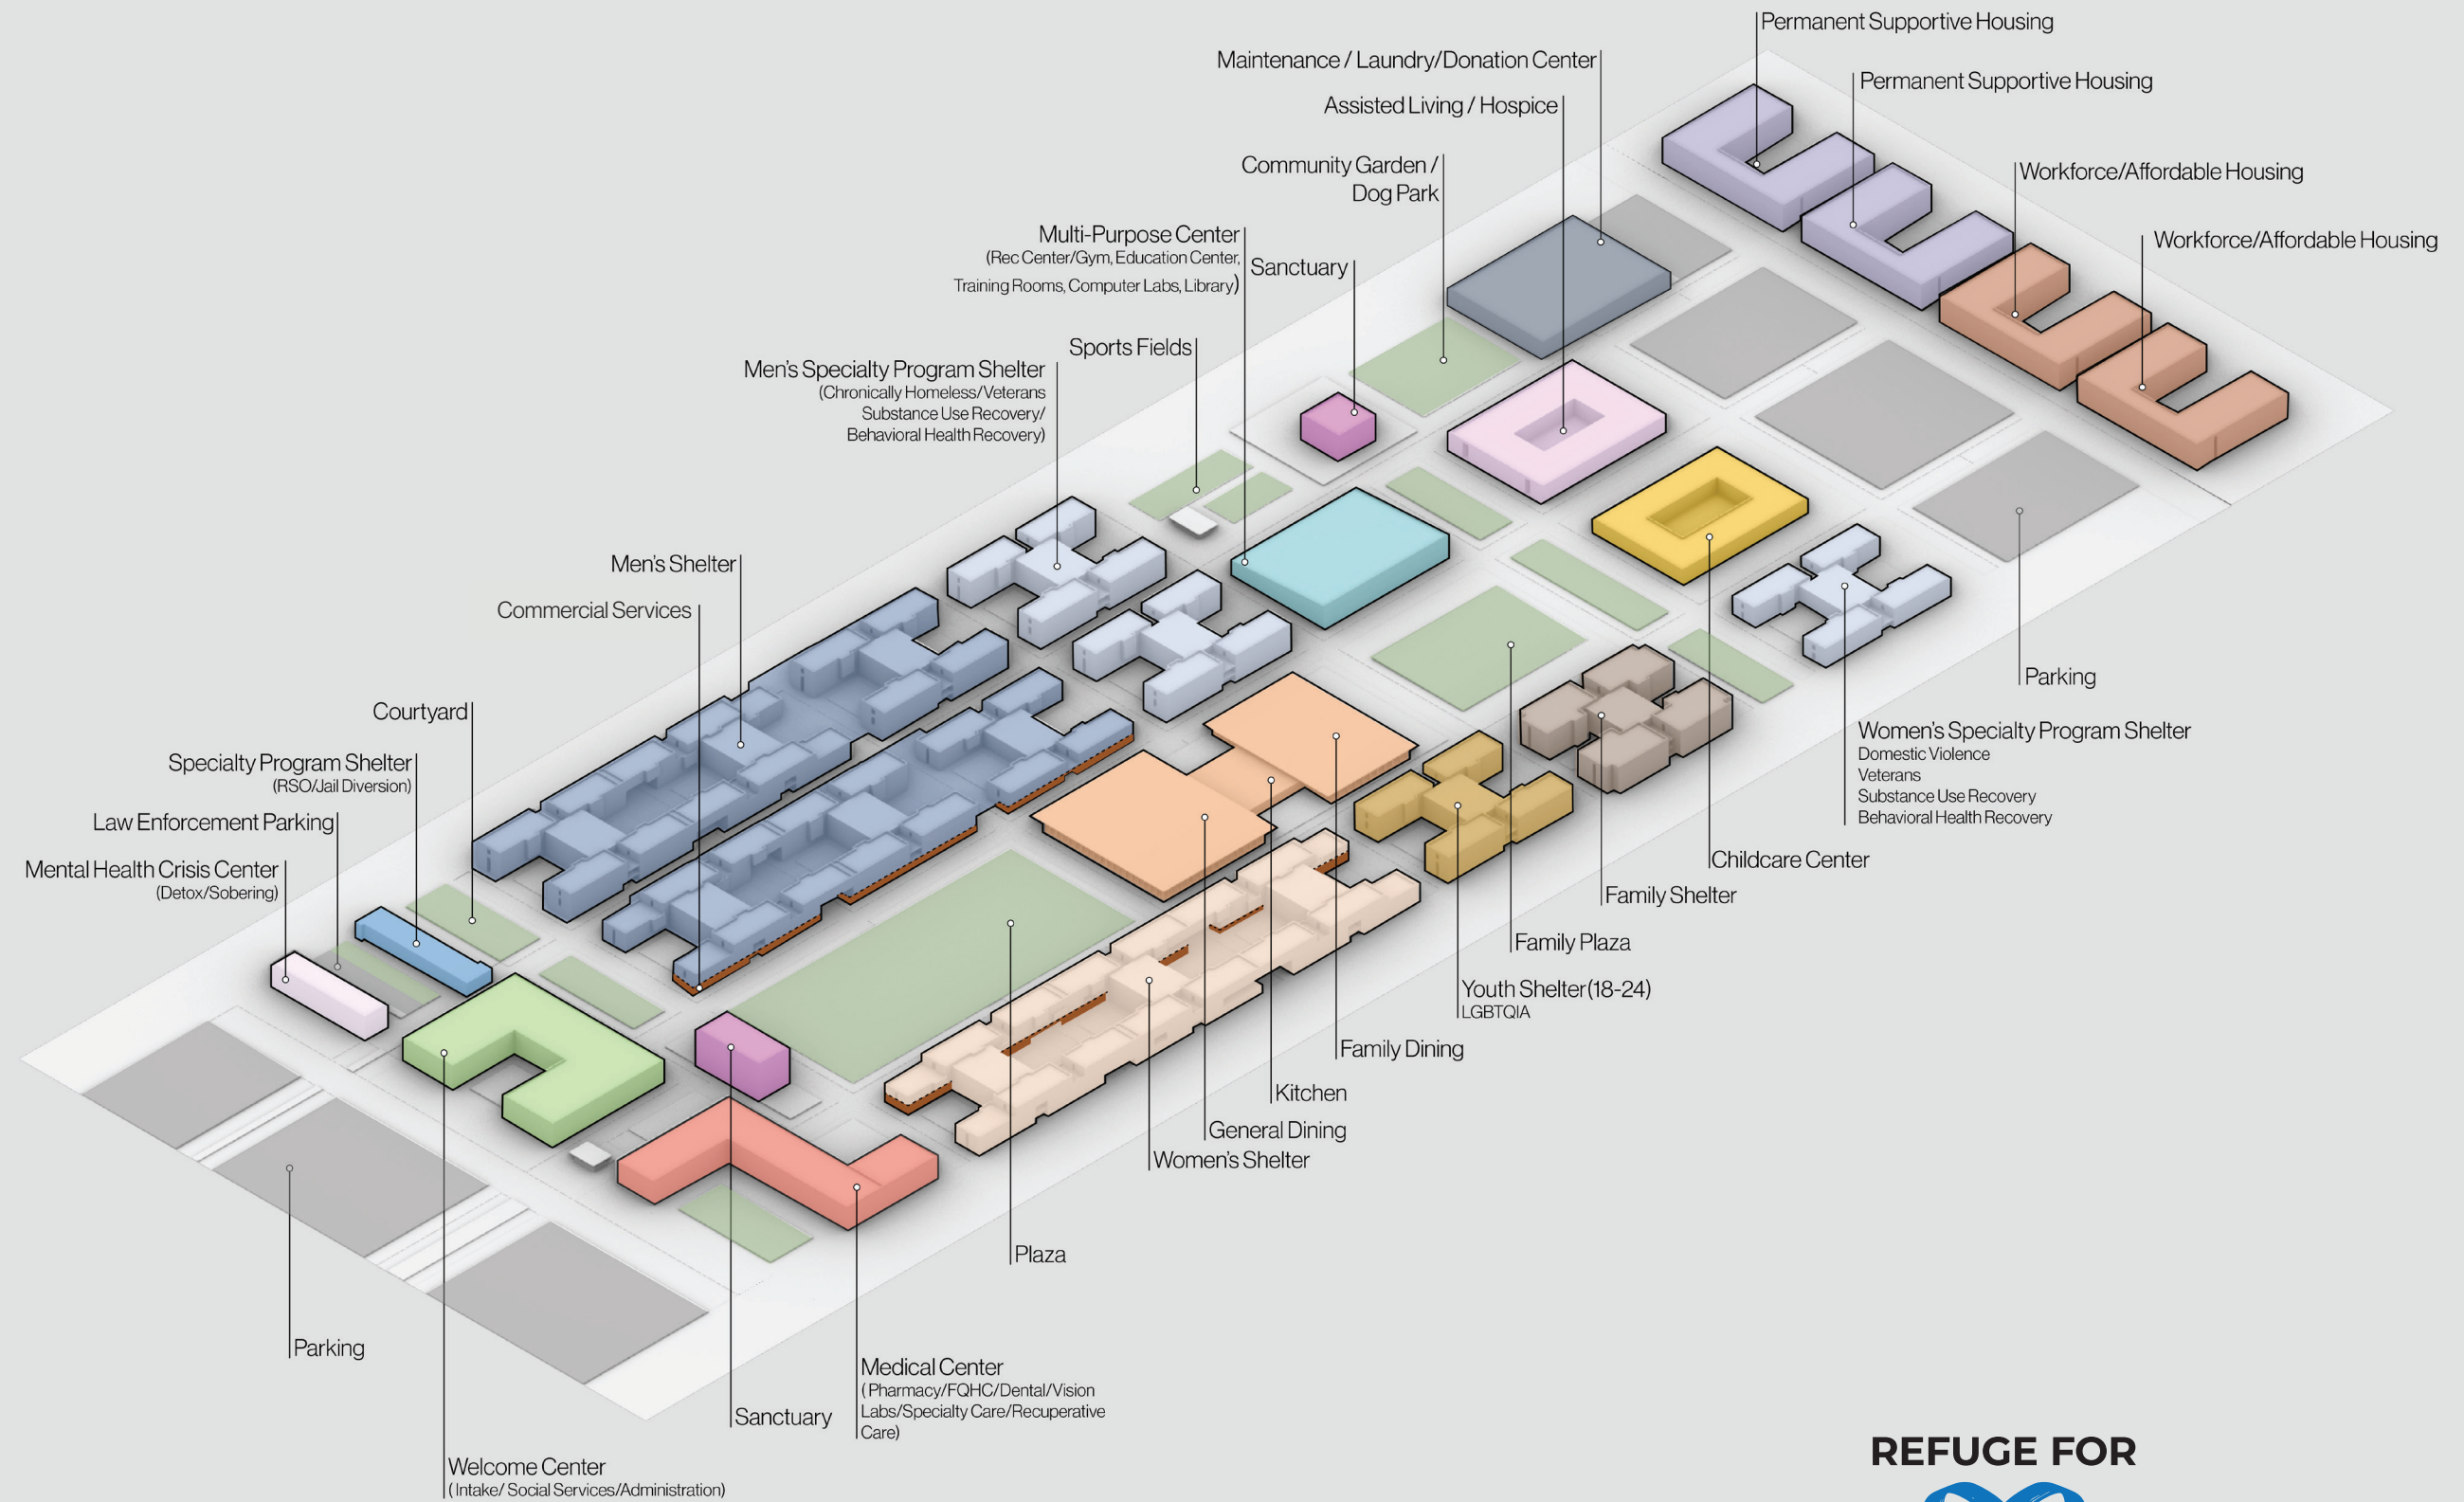

Rendering



REFUGE FOR  
  
RENEWAL

**WestEast**  
Design Group